


# POHLAD ZHORA M 1:50

TOP ELEVATION  
OBERANSICHT

REZ 2 - 2  
SECTION  
SCHNITT

REZ 3 - 3  
SECTION  
SCHNITT


REZ 1 - 1  
SECTION  
SCHNITT

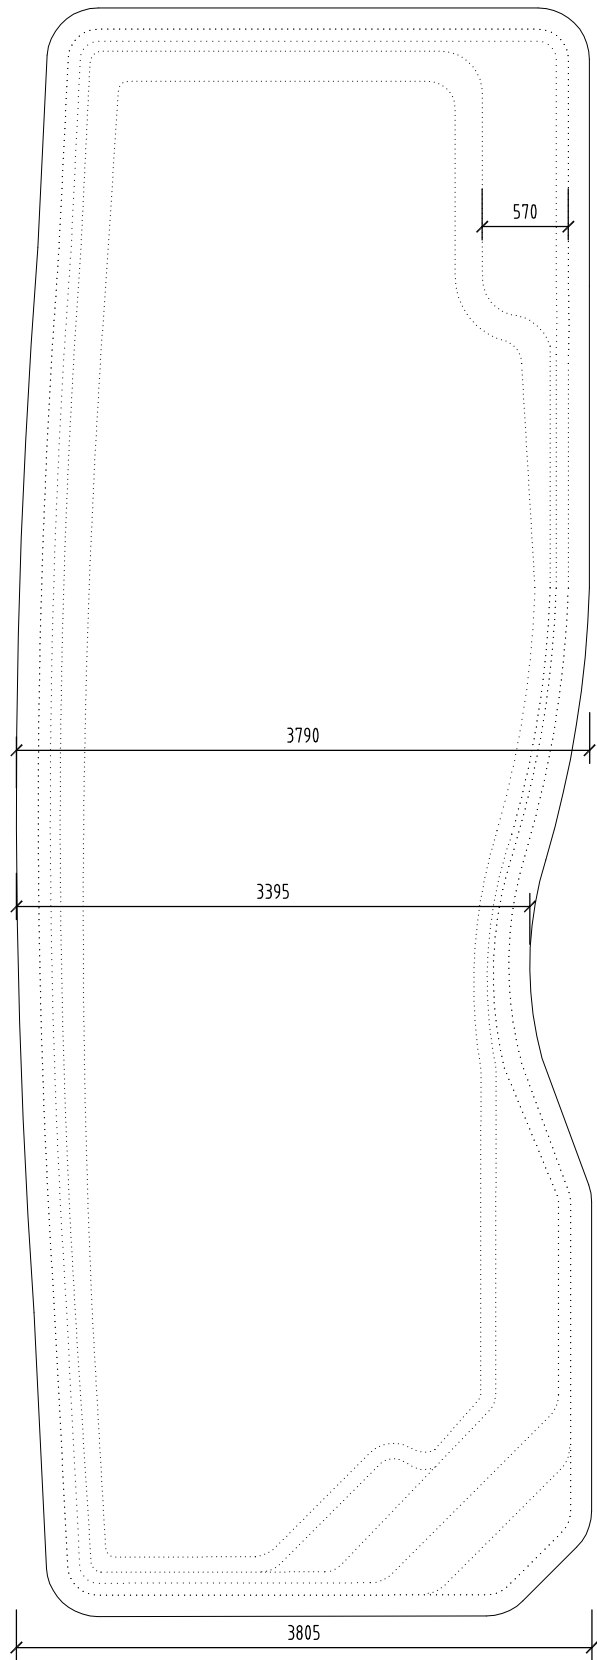

REZ 2 - 2  
SECTION  
SCHNITT

## REZ 1 - 1 M 1:50

CROSS SECTION  
QUERSCHNITT

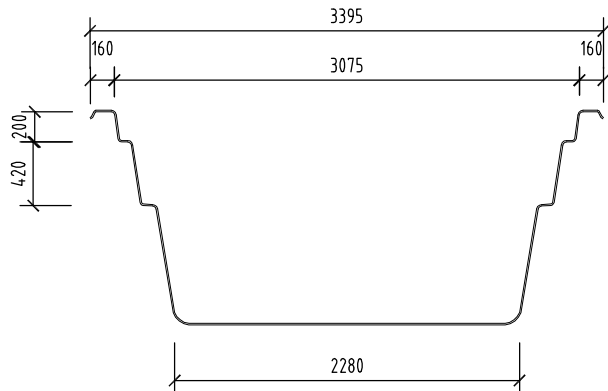


REZ 3 - 3  
SECTION  
SCHNITT


REZ 1 - 1  
SECTION  
SCHNITT

## REZ 3 - 3 M 1:50

CROSS SECTION  
QUERSCHNITT

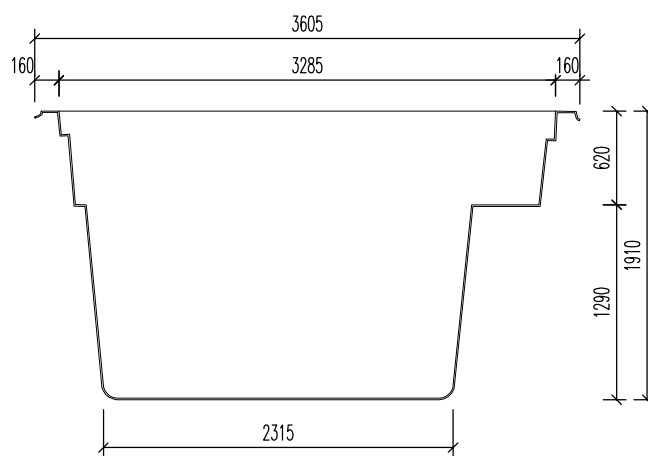

REZ 2 - 2 M 1:50  
LONGITUDINAL SECTION  
QUERSCHNITT

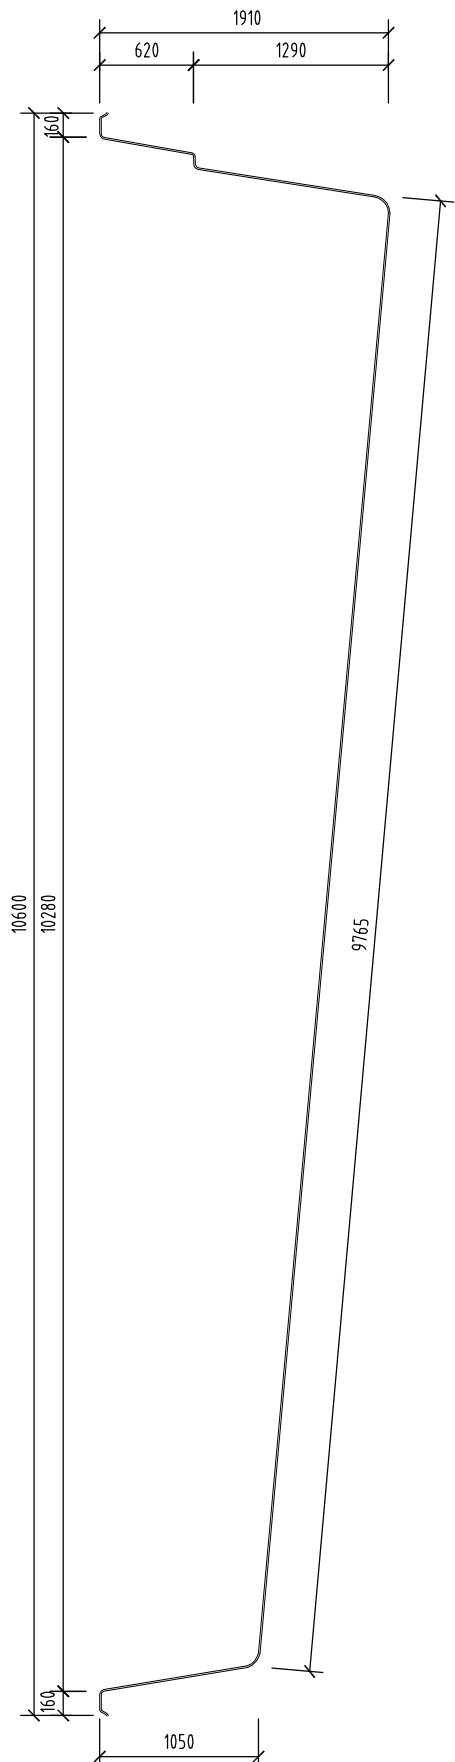

POZNÁMKA / NOTE / ANMERKUNG :

HRÚBKA STENY BAZÉNA JE CCA. 10 MM  
TOLERANCIA PRESNOSTI 7 - 10 MM

THICKNESS OF THE SIDEWALL OF SWIMMING POOL IS APPROX. 10 MM.  
MEASURED WITH TOLERANCE RATE 7 - 10 MM

DIE SCHWIMMBADWAND DÜCKE IS CA. 10 MM.  
DUCKENTOLERANZ IST 7 - 10 MM.

NÁZOV VÝKRESU:  
DRAWING NAME:  
ZEICHNUNG NAME:

**RIVERINA 106**  
**GEOMETRIA BAZÉNA**  
GEOMETRY OF SWIMMING POOL  
SCHWIMMBAD GEOMETRIE

**COMPASS**  
*enjoy the moment*

[www.compasspools.eu](http://www.compasspools.eu)

|  |   |
|--|---|
| KRESLIL:<br>DRAWN BY / ZEICHNER: ING. PETER KALETA | DÁTUM:<br>DATUM / DATUM: 01/2019                |
| MIERKA:<br>SCALE/MASSTABE: 1:50                    | FORMÁT<br>DRAWING FORMAT / ZEICHNUNG FORMAT: A3 |
| VERZIA:<br>VERSION: 2                              | ČÍSLO<br>DRAWING NUMBER: 1                      |