
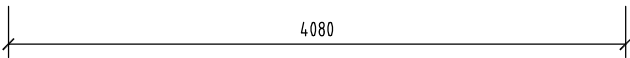
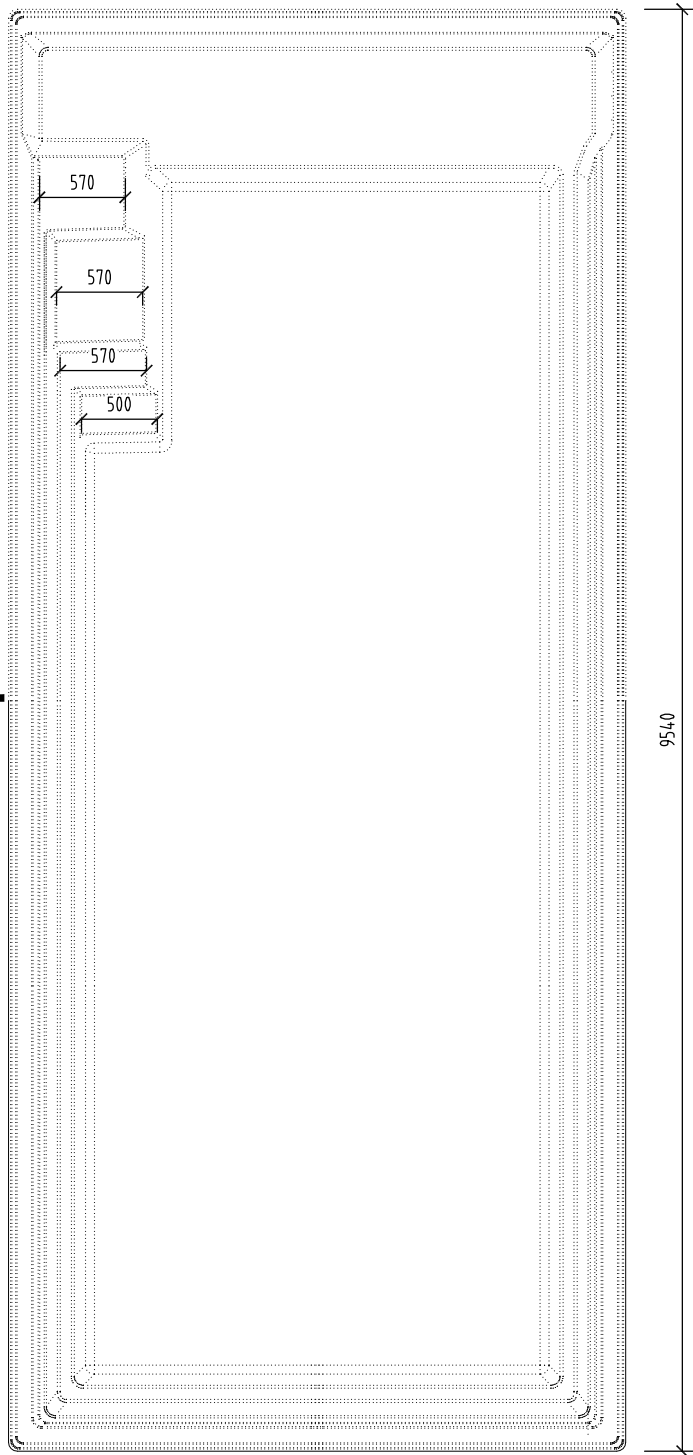



# POHLAD ZHORA M 1:50

TOP ELEVATION  
OBERANSICHT

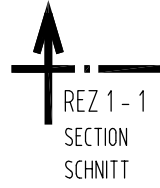


## REZ 1 - 1 M 1:50

CROSS SECTION  
QUERSCHNITT

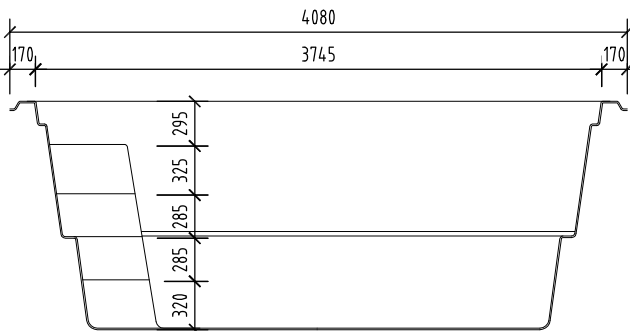


## REZ 2 - 2 M 1:50

LONGITUDINAL SECTION  
QUERSCHNITT

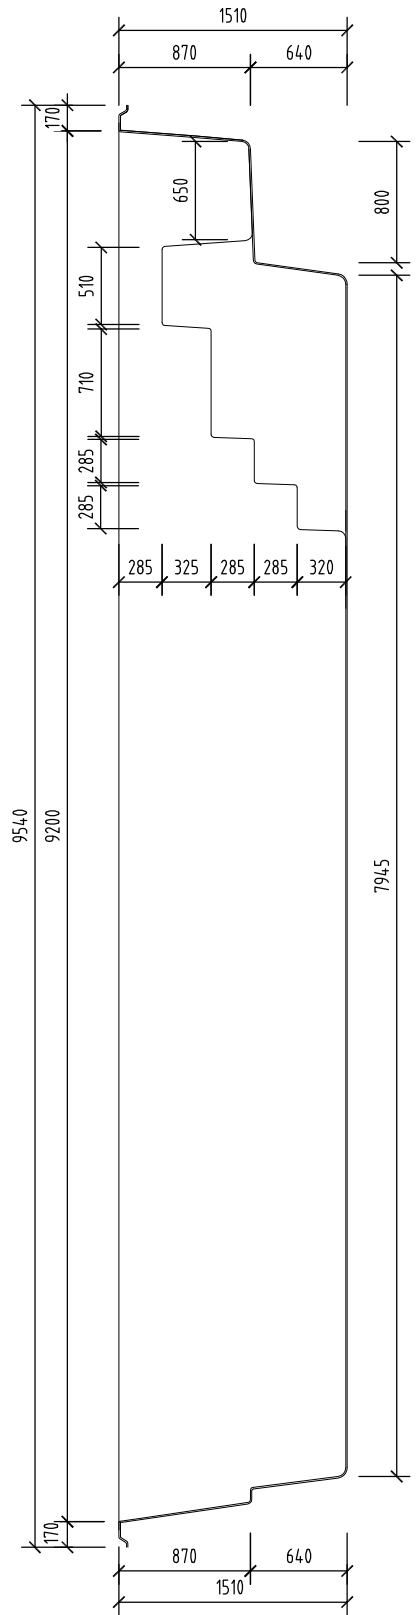

## DETAIL ÚPRAVY PRE ROLETU M 1:25

DETAIL FOR ROLLER  
DETAIL FÜR ROLLADEN

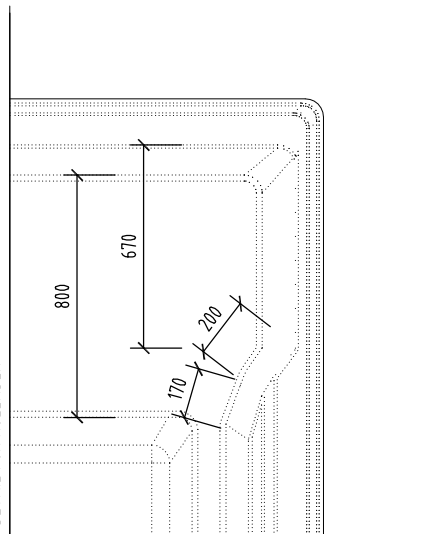

POZNÁMKA / NOTE / ANMERKUNG :

HRÚBKA STENY BAZÉNA JE CCA. 10 MM  
TOLERANCIA PRESNOSTI 7 - 10 MM

THICKNESS OF THE SIDEWALL OF SWIMMING POOL IS APPROX. 10 MM.  
MEASURED WITH TOLERANCE RATE 7 - 10 MM

DIE SCHWIMMBADWAND DÜCKE IS CA. 10 MM.  
DÜCKENTOLERANZ IST 7 - 10 MM.

NÁZOV VÝKRESU:  
DRAWING NAME:  
ZEICHNUNG NAME:

**XL-LOUNGER 95**

**COMPASS**  
*enjoy the moment*

[www.compasspools.eu](http://www.compasspools.eu)

**GEOMETRIA BAZÉNA**

**GEOMETRY OF SWIMMING POOL  
SCHWIMMBAD GEOMETRIE**

KRESLIL: DRAWN BY / ZEICHNER:	ING. PETER KALETA	DÁTUM: DATUM / DATUM:	01/2019
MIERKA: SCALE/MASSTABE:	1:50	FORMÁT DRAWING FORMAT / ZEICHNUNG FORMAT:	A3
VERZIA: VERSION: VERSION:	1	ČÍSLO DRAWING NUMBER: ZEICHNUNG NUMBER:	<b>1</b>