


POHLAD ZHORA M 1:50

TOP ELEVATION
OBERANSICHT

↑
REZ 1 - 1
SECTION
SCHNITT

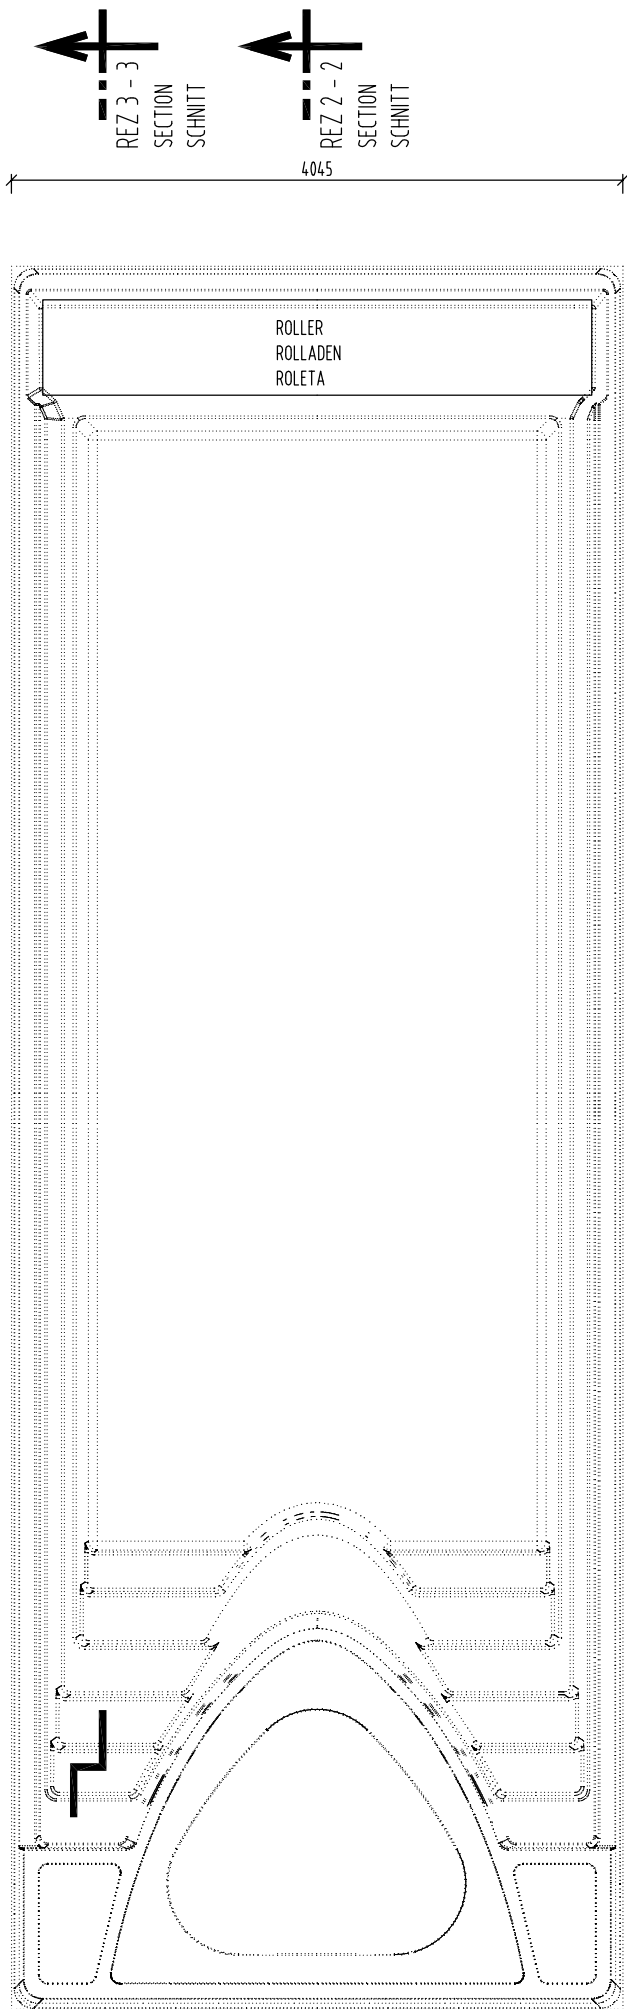


↑
REZ 3 - 3
SECTION
SCHNITT

↑
REZ 2 - 2
SECTION
SCHNITT

REZ 1 - 1 M 1:50

CROSS SECTION
QUERSCHNITT

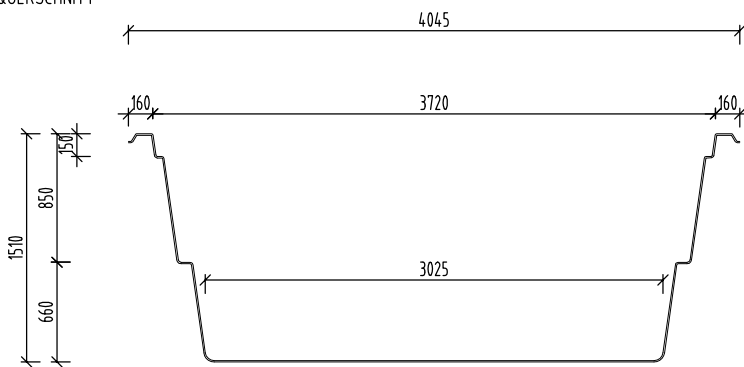


POZNÁMKA / NOTE / ANMERKUNG :

HRÚBKA STENY BAZÉNA JE CCA. 10MM
TOLERANCIA PRESNOSTI TELESA BAZÉNA ±10 MM.

THICKNESS OF THE SIDEWALL OF SWIMMING POOL IS APPROX. 10MM.
POOL DIMENSIONS ARE IN TOLERANCE RATE +10MM.


DIE SCHWIMMBADWAND DICKE IS CA. 10 MM.
SCHWIMMBAD ADMESSTUNGEN SIND IN TOLERANZ +10MM.

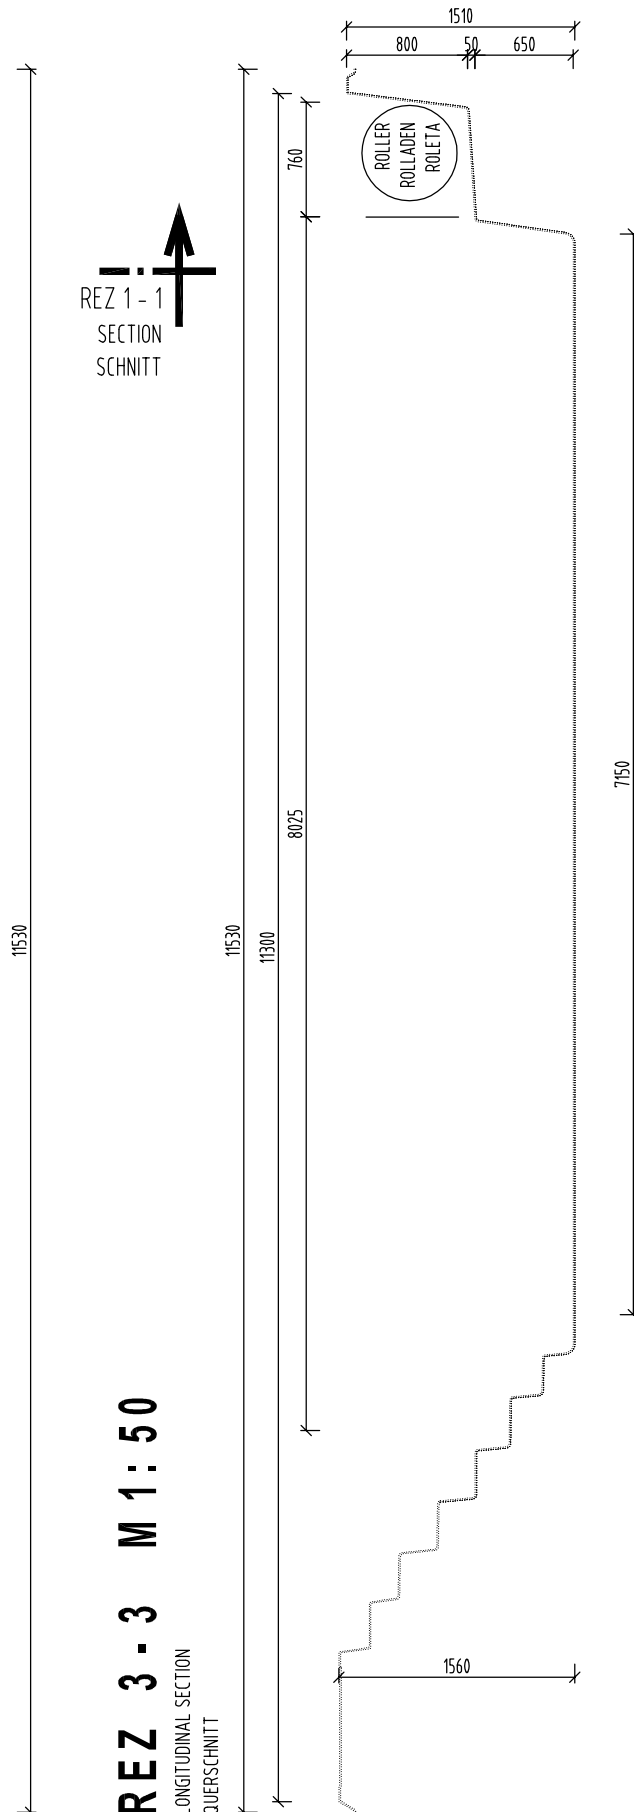

↑
REZ 1 - 1
SECTION
SCHNITT

REZ 3 - 3 M 1:50

LONGITUDINAL SECTION
QUERSCHNITT

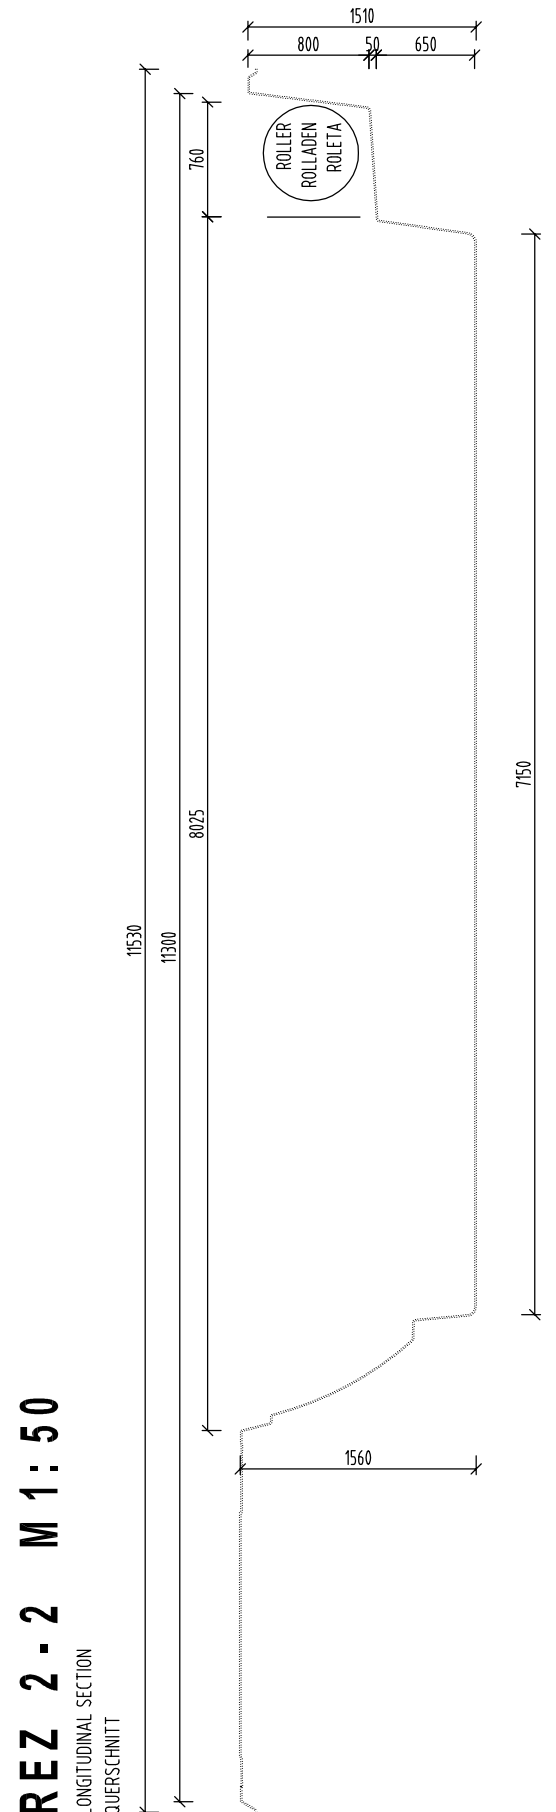

REZ 2 - 2 M 1:50

LONGITUDINAL SECTION
QUERSCHNITT

NÁZOV VÝKRESU:
DRAWING NAME:
ZEICHNUNG NAME:

YACHTPOOL 117FB
GEOMETRIA BAZÉNA

GEOMETRY OF SWIMMING POOL
SCHWIMMBAD GEOMETRIE

COMPASS 
enjoy the moment

www.compasspools.eu

KRESLIL: DRAWN BY / ZEICHNER:	ING. PETER KALETA	DÁTUM: DATUM / DATUM:	01/2019
MIERKA: SCALE/MASSTABE:	1:50	FORMÁT DRAWING FORMAT / ZEICHNUNG FORMAT:	A3
VERZIA: VERSION: VERSION:	2	ČÍSLO DRAWING NUMBER: ZEICHNUNG NUMBER:	1