


POHĽAD ZHORA M 1:50


TOP ELEVATION
OBERANSICHT

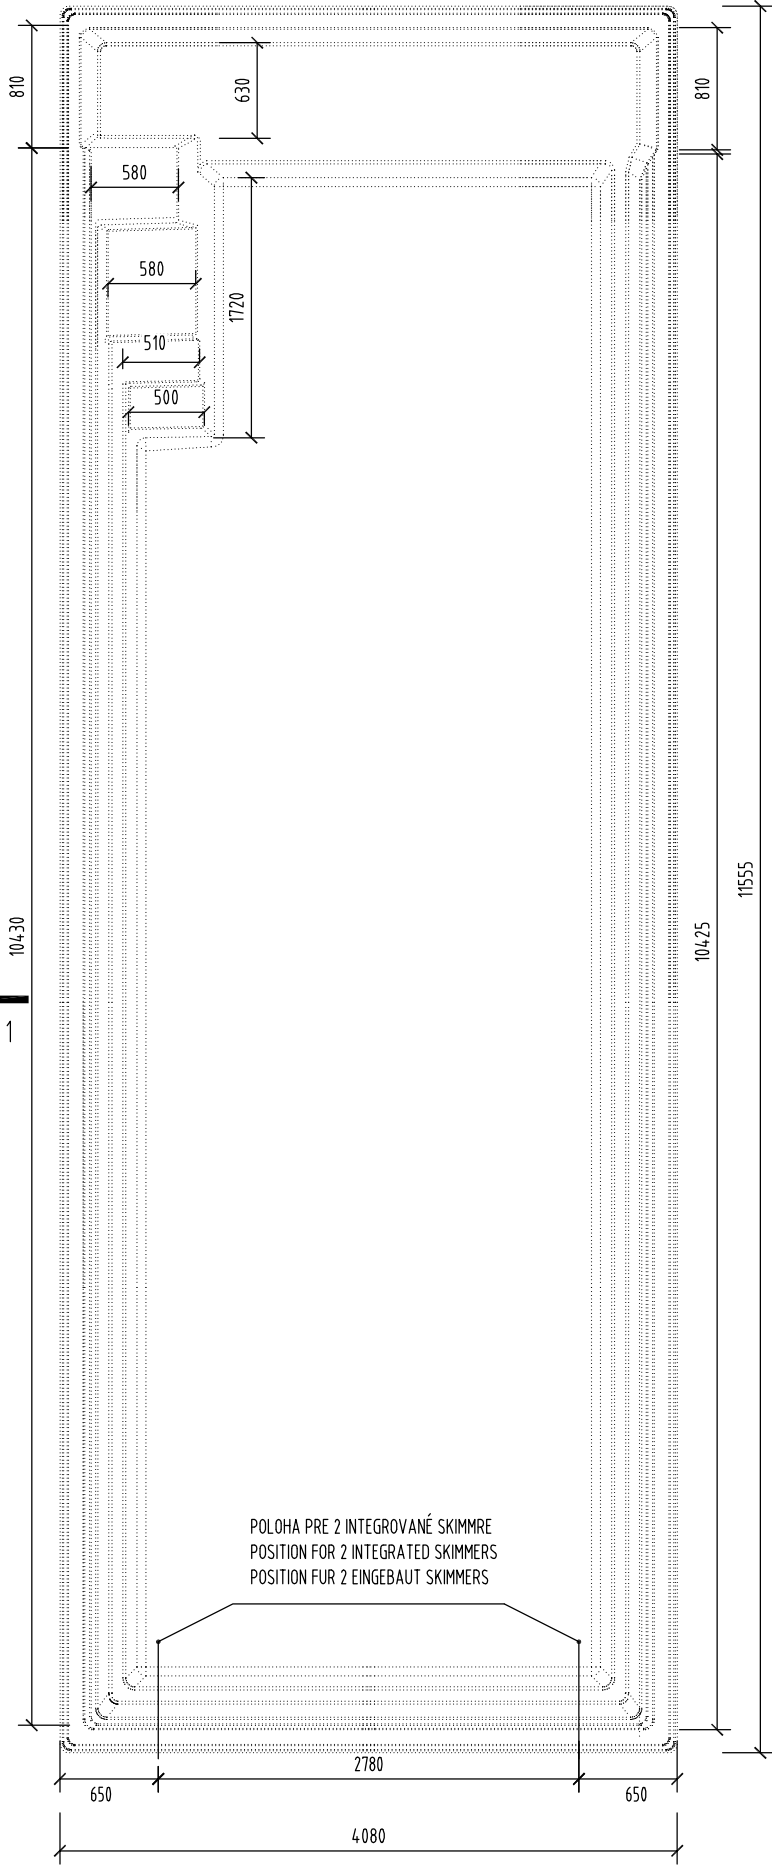

REZ 2 - 2
SECTION
SCHNITT



POLOHA PRE 2 INTEGROVANÉ SKIMMRE
POSITION FOR 2 INTEGRATED SKIMMERS
POSITION FÜR 2 EINGEBAUT SKIMMERS

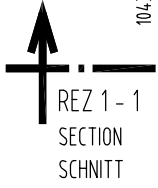


REZ 1 - 1
SECTION
SCHNITT



REZ 1 - 1
SECTION
SCHNITT

REZ 1 - 1 M 1:50

CROSS SECTION
QUERSCHNITT

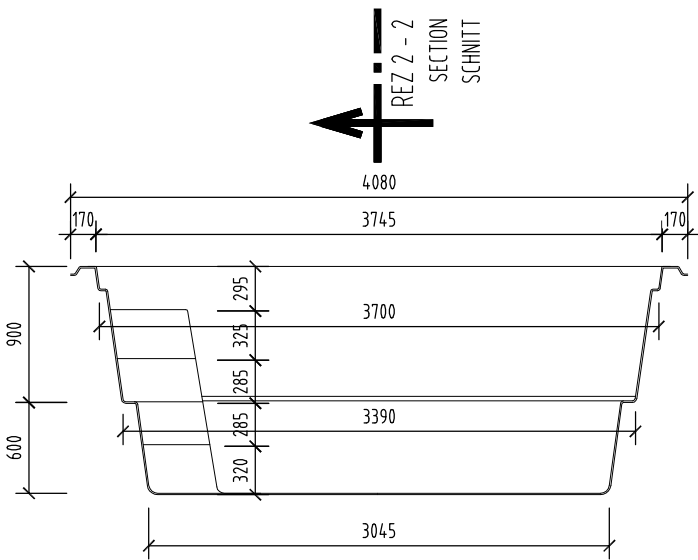

POZNÁMKA / NOTE / ANMERKUNG :


HRÚBKA STĚNY BAZÉNA JE CCA. 10 MM
TOLERANCIA PRESNOSTI 7 - 10 MM

THICKNESS OF THE SIDEWALL OF SWIMMING POOL IS APPROX. 10 MM.
MEASURED WITH TOLERANCE RATE 7 - 10 MM

DIE SCHWIMMBADWAND DÜCKE IS CA. 10 MM.
DUCKENTOLERANZ IST 7 - 10 MM.

DETAIL ÚPRAVY PRE ROLETU M 1:25

DETAIL FOR ROLLER
DETAIL FÜR ROLLADEN

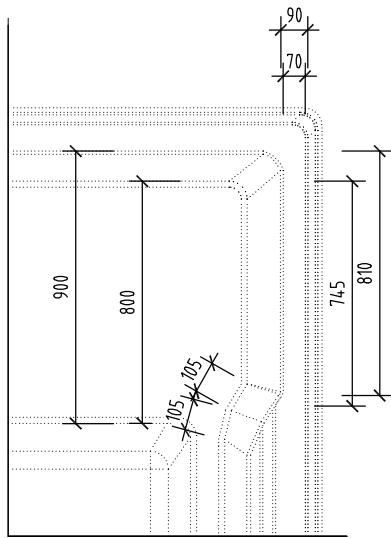


REZ 2 - 2 M 1:50

LONGITUDINAL SECTION
QUERSCHNITT

DETAIL ÚPRAVY M 1:25 INTEGROVANÝ SKIMMER

DETAIL FOR INTEGRATED SKIMMER
DETAIL FÜR EINGEBAUT SKIMMER

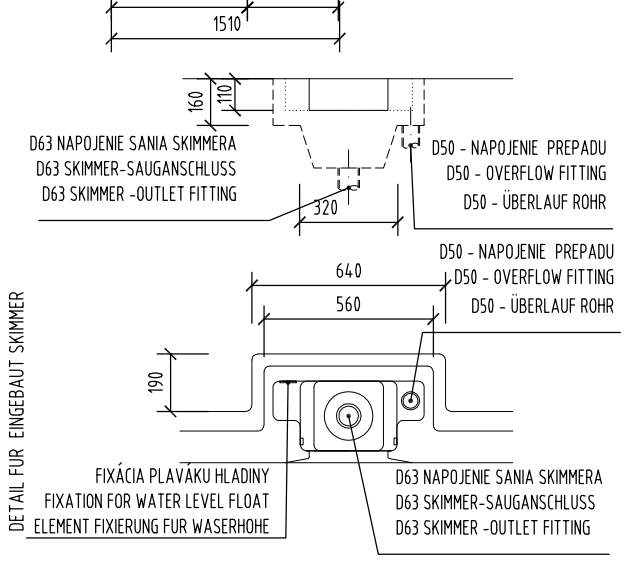

NÁZOV VÝKRESU: XL-LOUNGER 115
DRAWING NAME:
ZEICHNUNG NAME:

COMPASS
enjoy the moment

www.compasspools.eu

GEOMETRIA BAZÉNA

GEOMETRY OF SWIMMING POOL

SCHWIMMBAD GEOMETRIE

KRESLIL: ING. PETER KALETA
DRAWN BY / ZEICHNER:

DÁTUM: 02/2020
DATE / DATUM:

MIERKA: 1:50
SCALE/MASSTAB:

FORMÁT: A3
DRAWING FORMAT / ZEICHNUNG FORMAT:

VERZIA: 1
VERSION:
ČÍSLO: 1
DRAWING NUMBER:
ZEICHNUNG NUMBER: